



LIVING	119.00
GARAGE	24.33
PORCH	1.34
PATIO	10.68
TOTAL	155.35 sq.m (16.72 sq.)

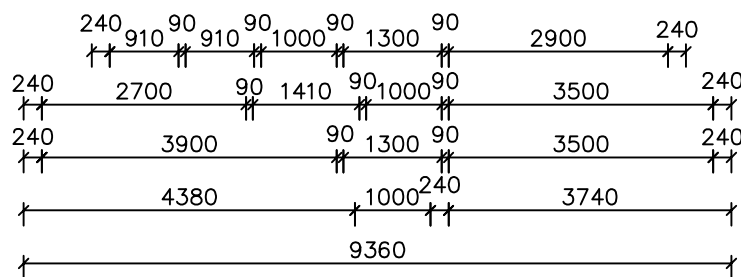

* ALL DIMENSIONS ARE TO BE CONFIRMED BY THE BUILDER PRIOR TO CONSTRUCTION. DO NOT SCALE FROM DRAWINGS. BUILDING SET OUT & SITE BOUNDARY DETAILS TO BE CONFIRMED BY A REGISTERED SURVEYOR. ALL WORK TO BE CARRIED OUT TO RELEVANT STANDARDS AND BUILDING CODES.

ARTHUR 16

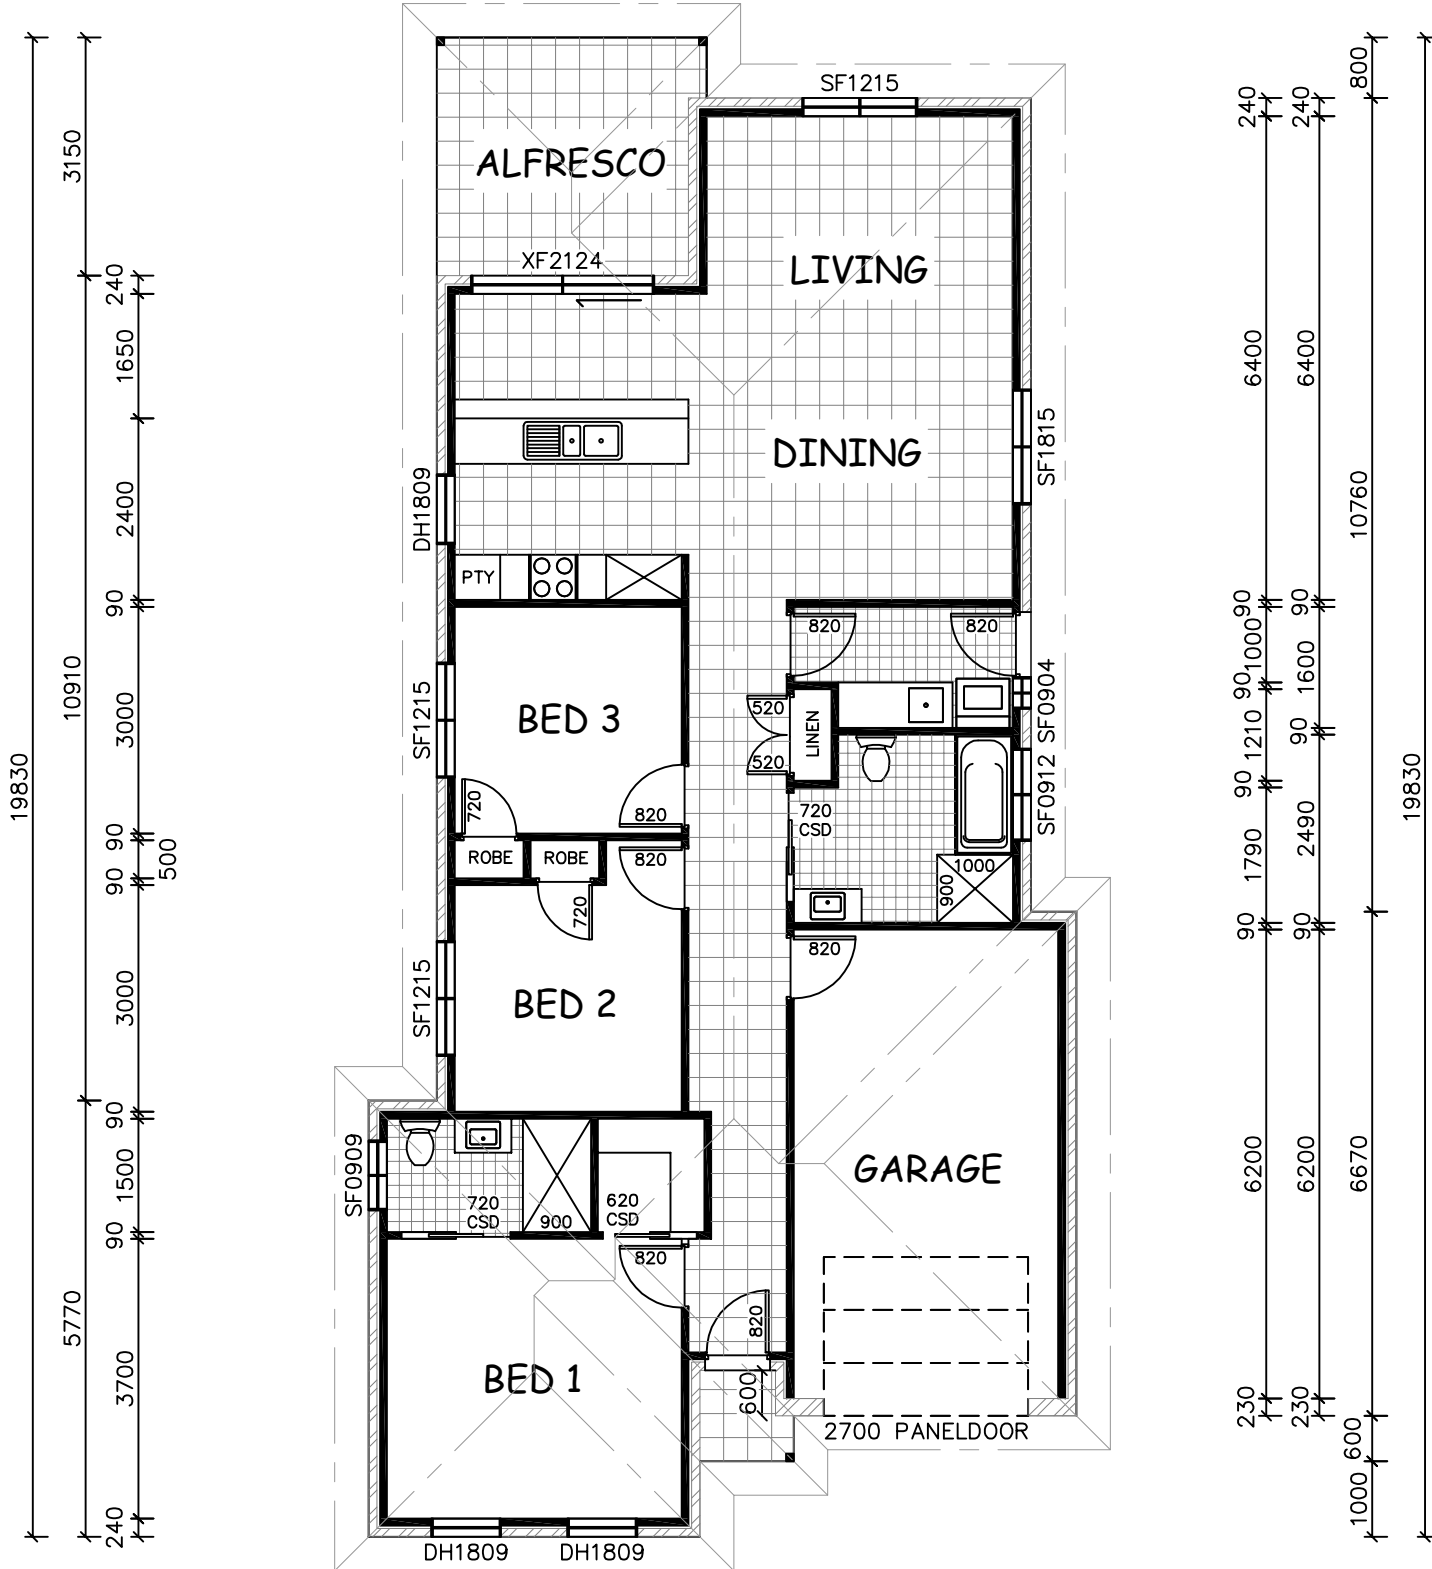

DATE:	SCALE: 1:100 (A3)	DRAWN: PD	DRAWING: FLOOR PLAN STANDARD PLAN MITCH BOWER CONSTRUCTIONS	Avalon Drafting PO Box 695, Dubbo NSW 2830 Ph: 02 6882 2592 Mob: 0408 296 502
SHEET 1 OF 2	DRAWING No:	ISSUE:		



* ALL DIMENSIONS ARE TO BE CONFIRMED BY THE BUILDER PRIOR TO CONSTRUCTION. DO NOT SCALE FROM DRAWINGS. BUILDING SET OUT & SITE BOUNDARY DETAILS TO BE CONFIRMED BY A REGISTERED SURVEYOR. ALL WORK TO BE CARRIED OUT TO RELEVANT STANDARDS AND BUILDING CODES.

ARTHUR 16



DATE:	SCALE: 1:100 (A3)	DRAWN: PD	DRAWING: ELEVATION STANDARD PLAN MITCH BOWER CONSTRUCTIONS
SHEET 2 OF 2	DRAWING No:	ISSUE:	

Avalon Drafting

PO Box 695, Dubbo NSW 2830
Ph: 02 6882 2592 Mob: 0408 296 502