

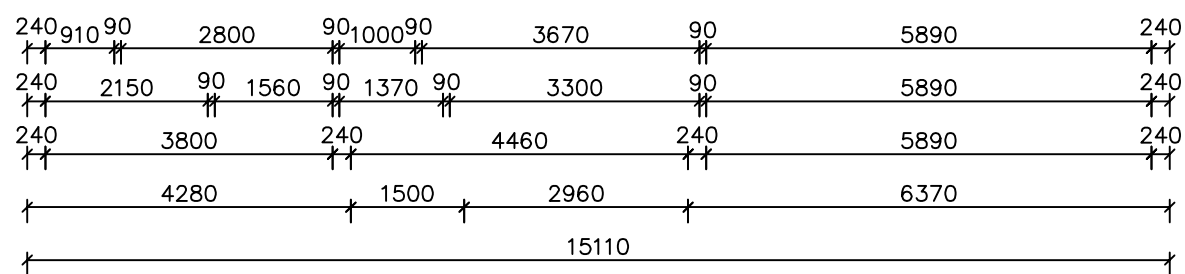
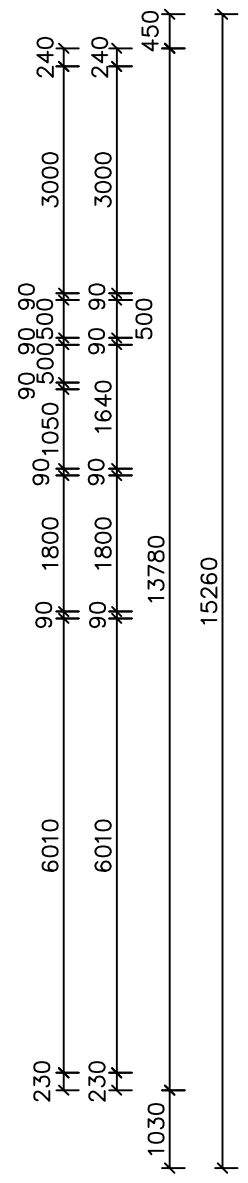
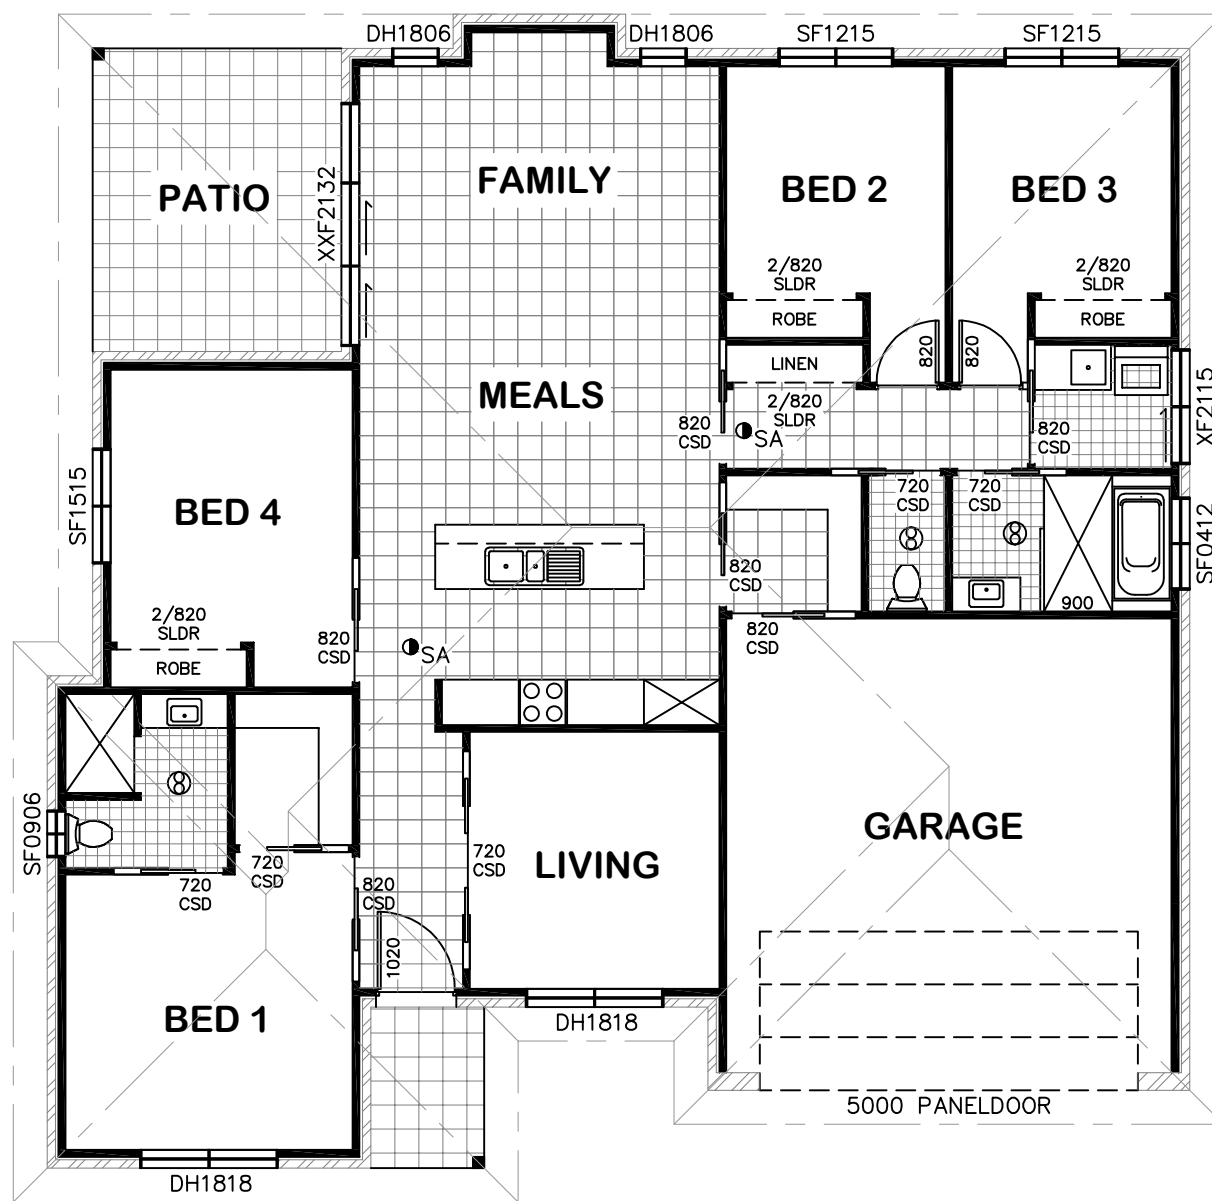


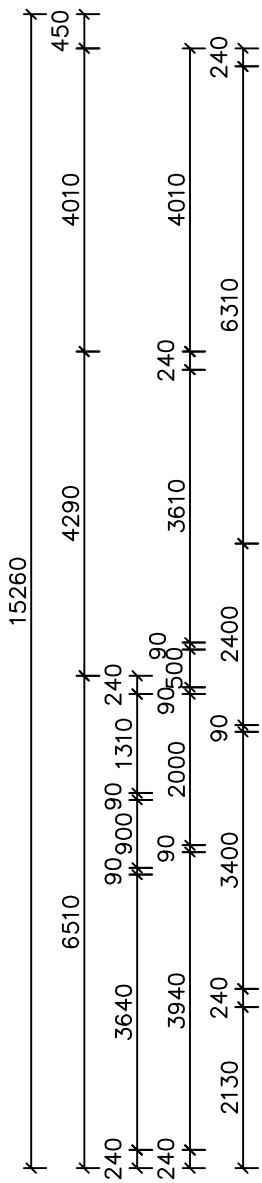

LIVING	152.06
GARAGE	38.52
PATIO	3.19
REAR PATIO	13.19
TOTAL	206.96 sq.m.
	(22.27 sq.)

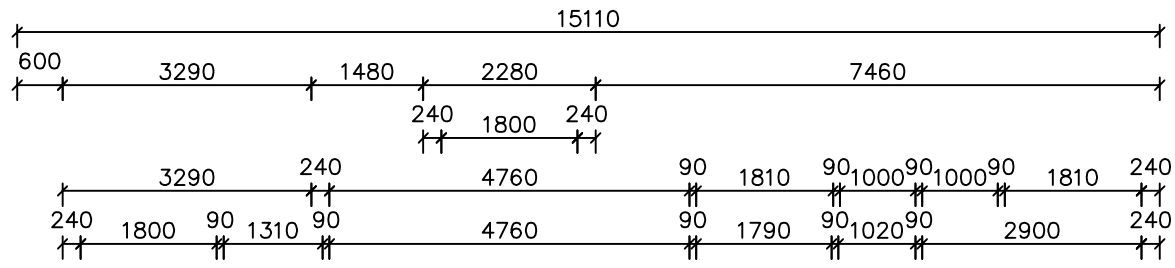

* ALL DIMENSIONS ARE TO BE CONFIRMED BY THE BUILDER PRIOR TO CONSTRUCTION. DO NOT SCALE FROM DRAWINGS. BUILDING SET OUT & SITE BOUNDARY DETAILS TO BE CONFIRMED BY A REGISTERED SURVEYOR. ALL WORK TO BE CARRIED OUT TO RELEVANT STANDARDS AND BUILDING CODES.

Belmore 22



DATE: 20.08.20	SCALE: 1:100 (A3)	DRAWN: NT
SHEET: 1 / 3	JOB No: 20140	ISSUE: A

DRAWING:
FLOOR PLAN
STANDARD PLAN





* ALL DIMENSIONS ARE TO BE CONFIRMED BY THE BUILDER PRIOR TO CONSTRUCTION. DO NOT SCALE FROM DRAWINGS. BUILDING SET OUT & SITE BOUNDARY DETAILS TO BE CONFIRMED BY A REGISTERED SURVEYOR. ALL WORK TO BE CARRIED OUT TO RELEVANT STANDARDS AND BUILDING CODES.

PRELIMINARY PLAN



DATE:
20.08.20

SCALE:
1:100 (A3)

DRAWN:
NT

DRAWING:
ELEVATIONS
STANDARD PLAN

SHEET:
2 / 3

JOB No:
20140

ISSUE:
A



**AVALON
DRAFTING**

2/2 Blueridge Drive Dubbo NSW 2830
Ph: (02) 6885 3594 / Mob: 0408 296 502