
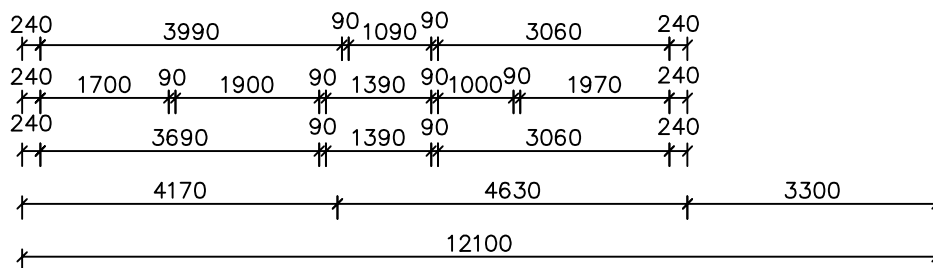


LIVING	158.99
CARPORT	19.80
PATIO	11.11
REAR PATIO	12.80
TOTAL	202.70 sq.m.
	(21.82 sq.)

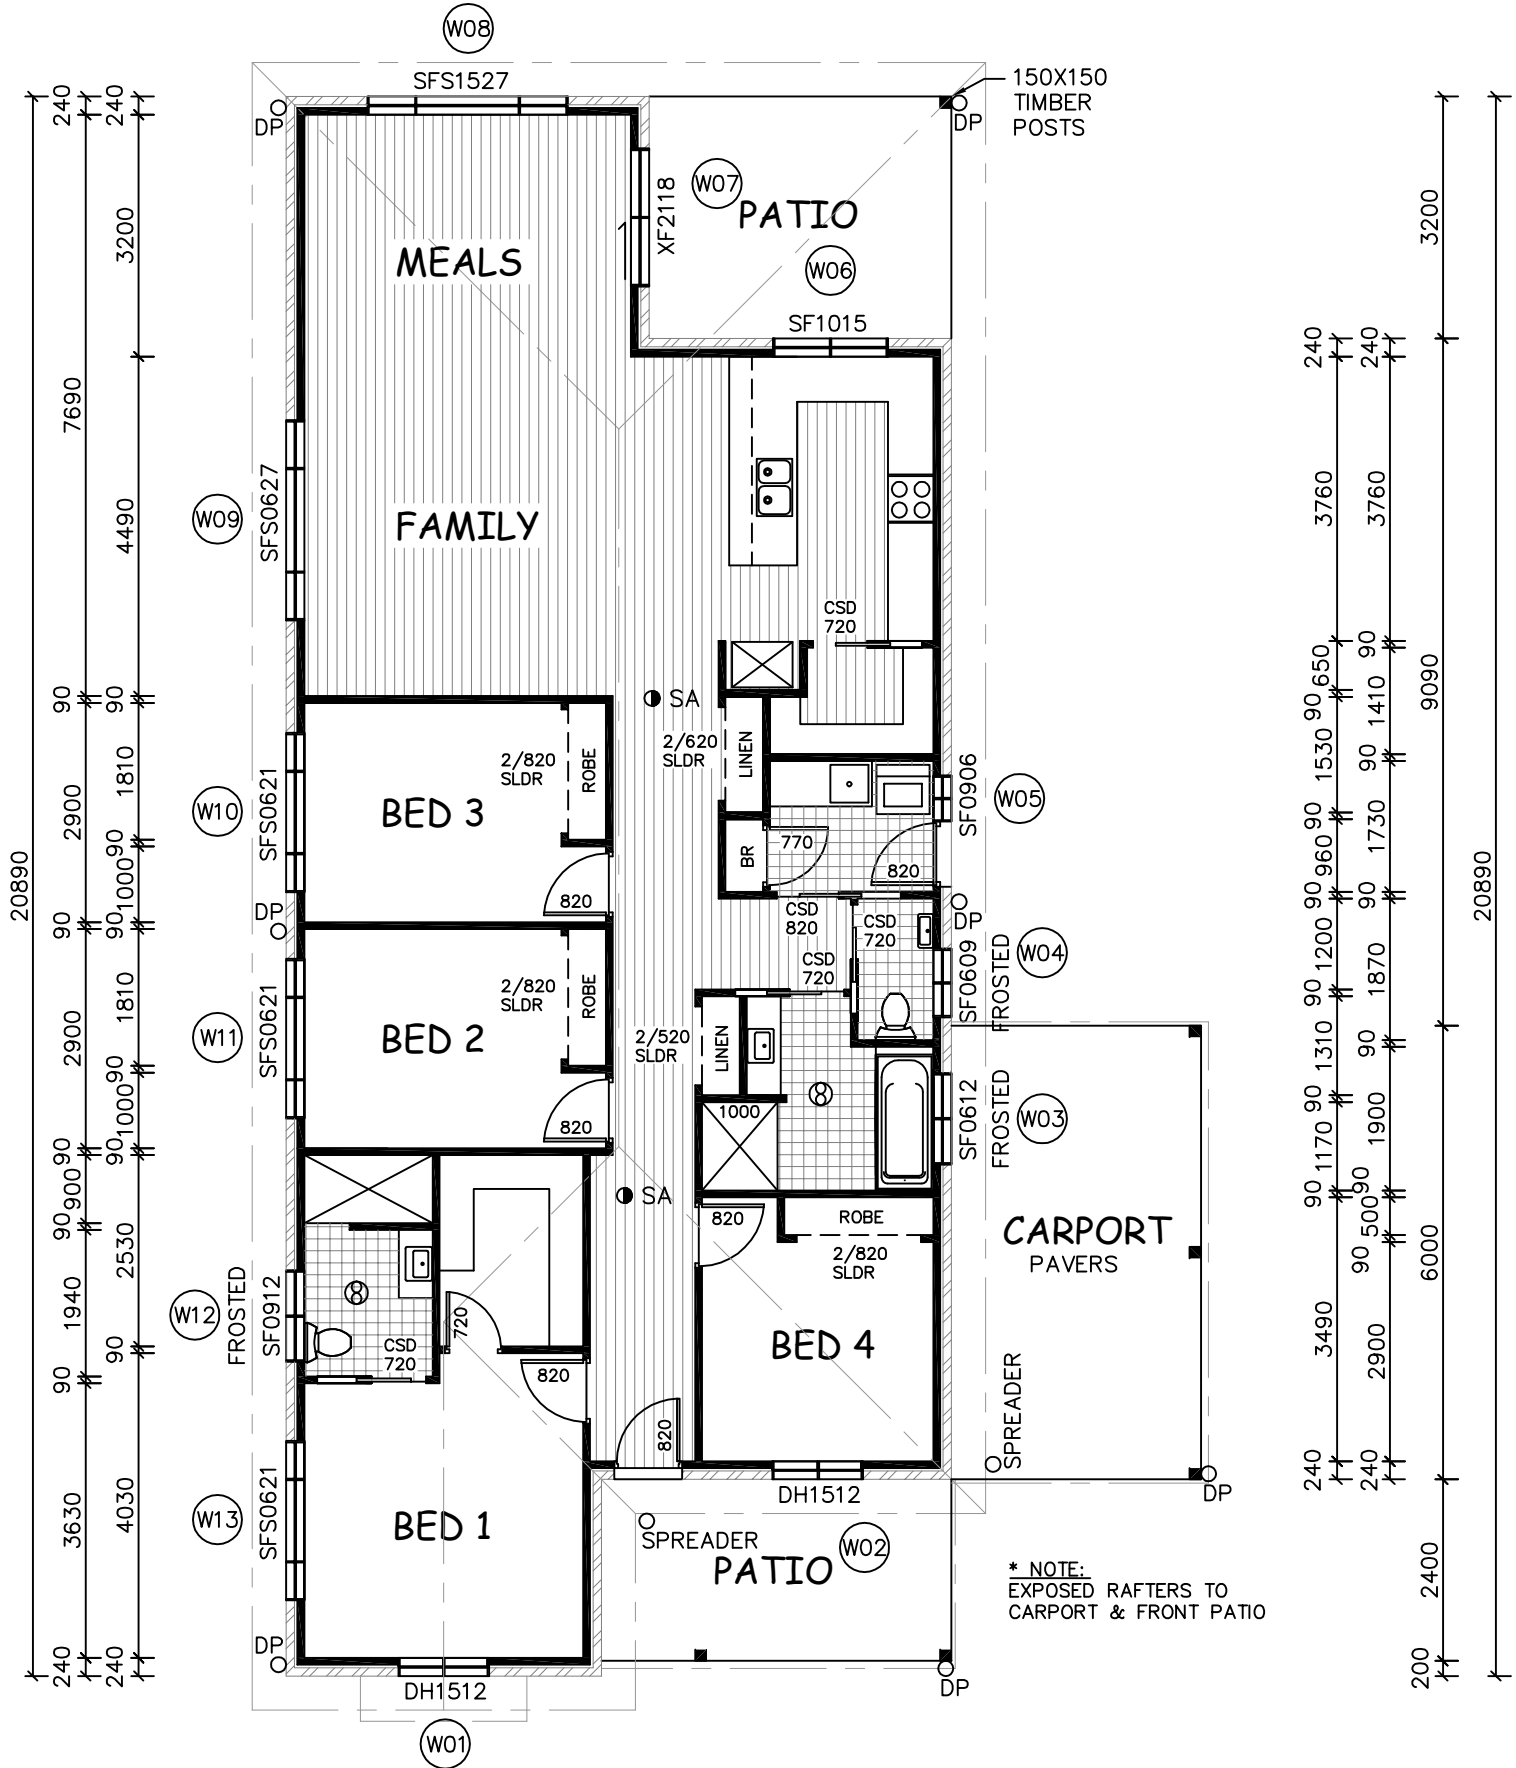

* NOTE: EXTERNAL LIGHTING
ALL EXTERNAL LIGHT FITTINGS ARE TO BE SHIELDED.
I.E. DOES NOT PERMIT LIGHT TO SHINE ABOVE THE HORIZONTAL PLANE.

* ALL DIMENSIONS ARE TO BE CONFIRMED BY THE BUILDER PRIOR TO CONSTRUCTION. DO NOT SCALE FROM DRAWINGS. BUILDING SET OUT & SITE BOUNDARY DETAILS TO BE CONFIRMED BY A REGISTERED SURVEYOR. ALL WORK TO BE CARRIED OUT TO RELEVANT STANDARDS AND BUILDING CODES.

CHARLOTTE 21







DATE:	SCALE: 1:100 (A3)	DRAWN: AW
SHEET 1 OF 2	DRAWING No: 18033	ISSUE:

DRAWING: FLOOR PLAN STANDARD PLAN MITCH BOWER CONSTRUCTIONS
--

Avalon Drafting

PO Box 695, Dubbo NSW 2830
Ph: 02 6882 2592 Mob: 0408 296 502

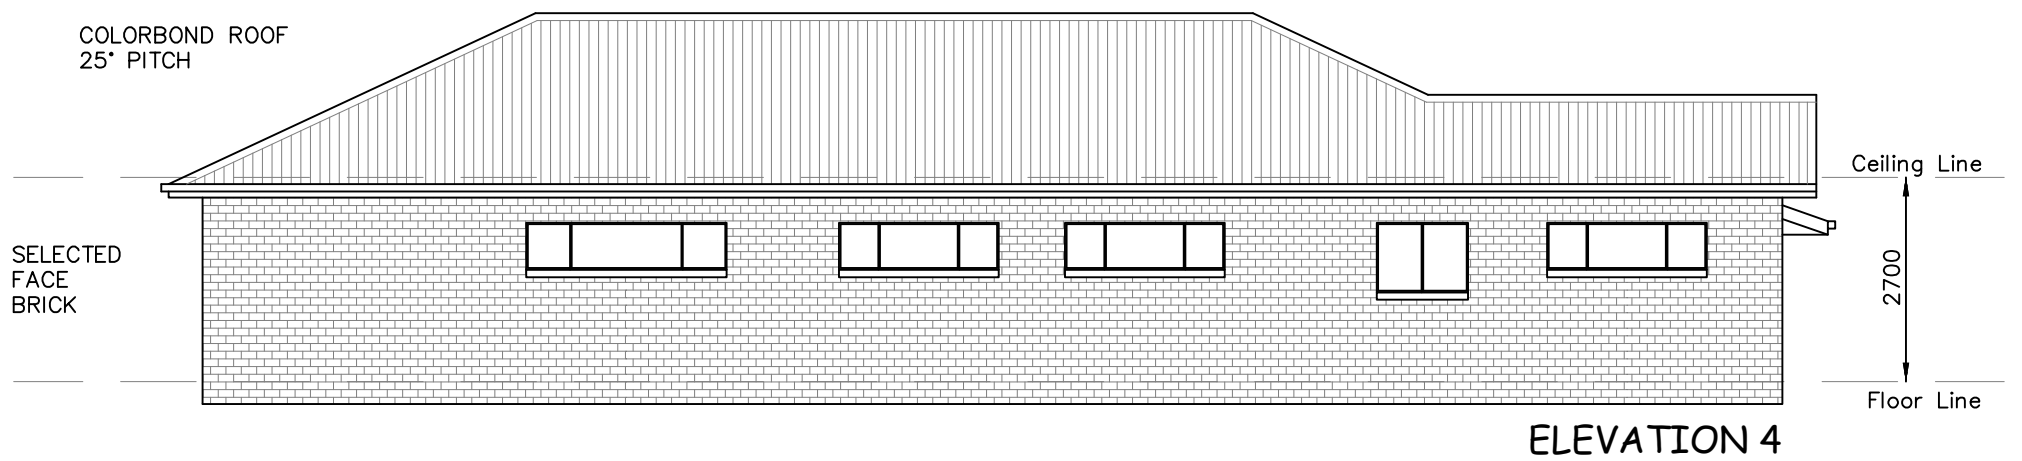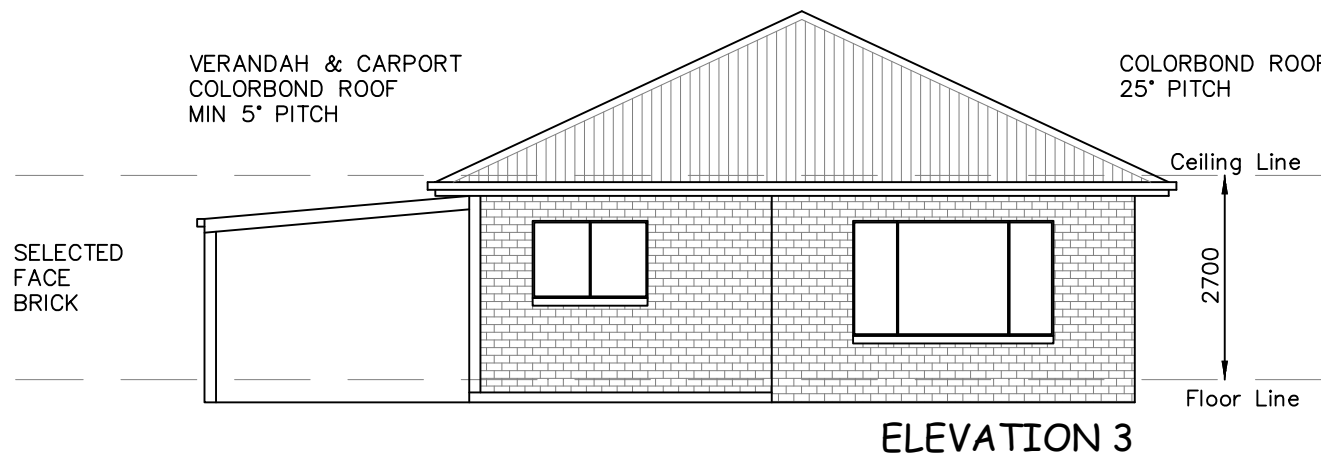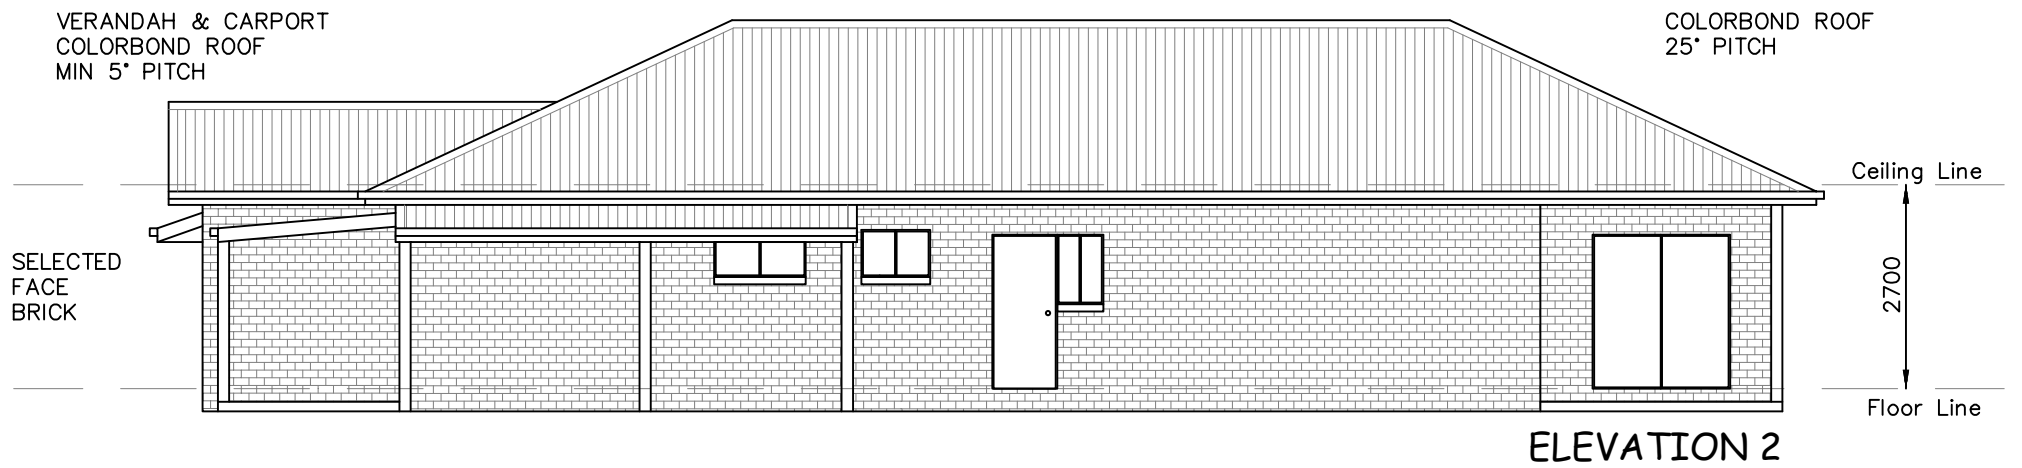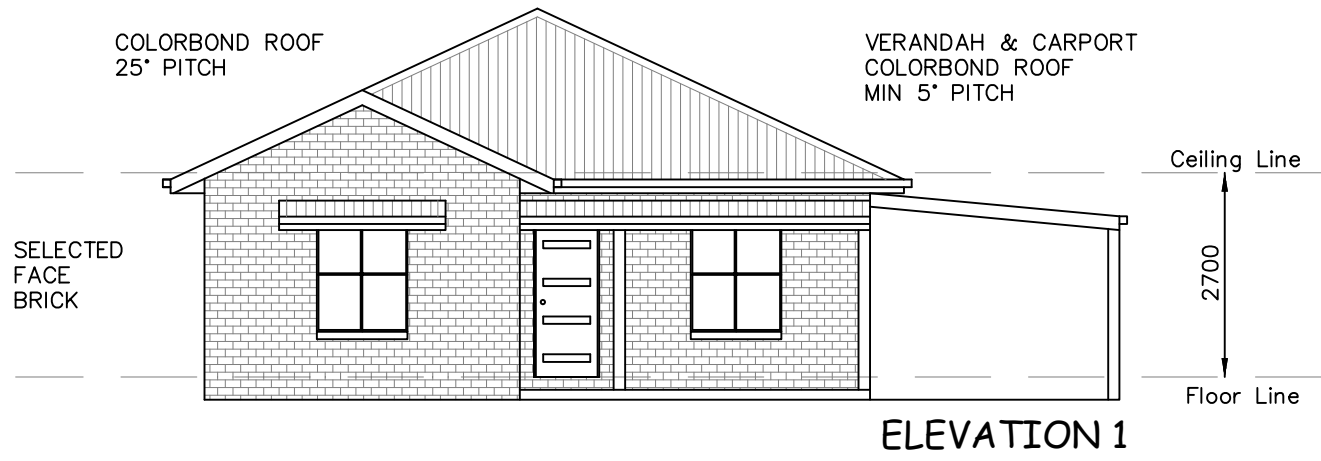

* ALL DIMENSIONS ARE TO BE CONFIRMED BY THE BUILDER PRIOR TO CONSTRUCTION. DO NOT SCALE FROM DRAWINGS. BUILDING SET OUT & SITE BOUNDARY DETAILS TO BE CONFIRMED BY A REGISTERED SURVEYOR. ALL WORK TO BE CARRIED OUT TO RELEVANT STANDARDS AND BUILDING CODES.

CHARLOTTE 21



DATE:

SCALE:
1:100 (A3)

DRAWN:
AW

DRAWING:
ELEVATIONS
STANDARD PLAN
MITCH BOWER CONSTRUCTIONS

SHEET 2 OF 2

DRAWING No:
18033

ISSUE:

Avalon Drafting

PO Box 695, Dubbo NSW 2830
Ph: 02 6882 2592 Mob: 0408 296 502