

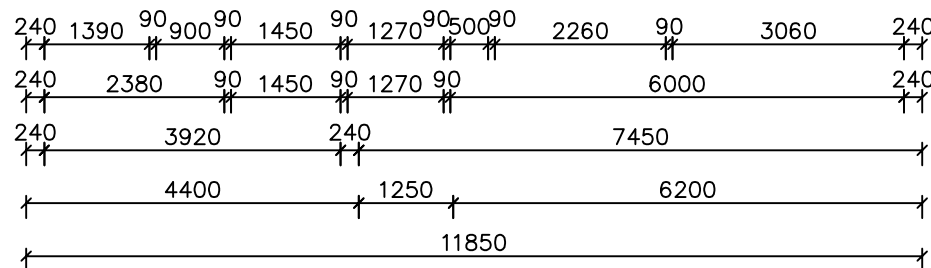
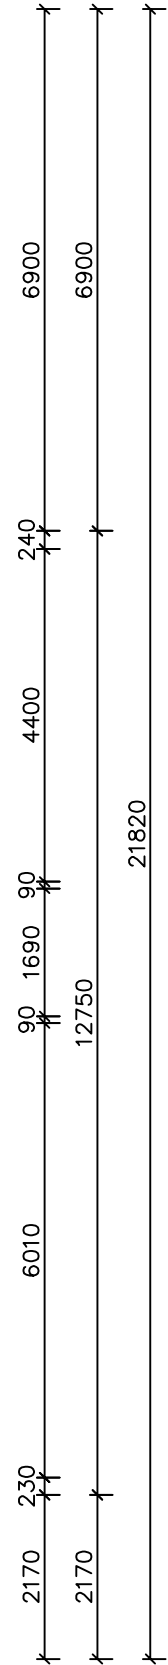
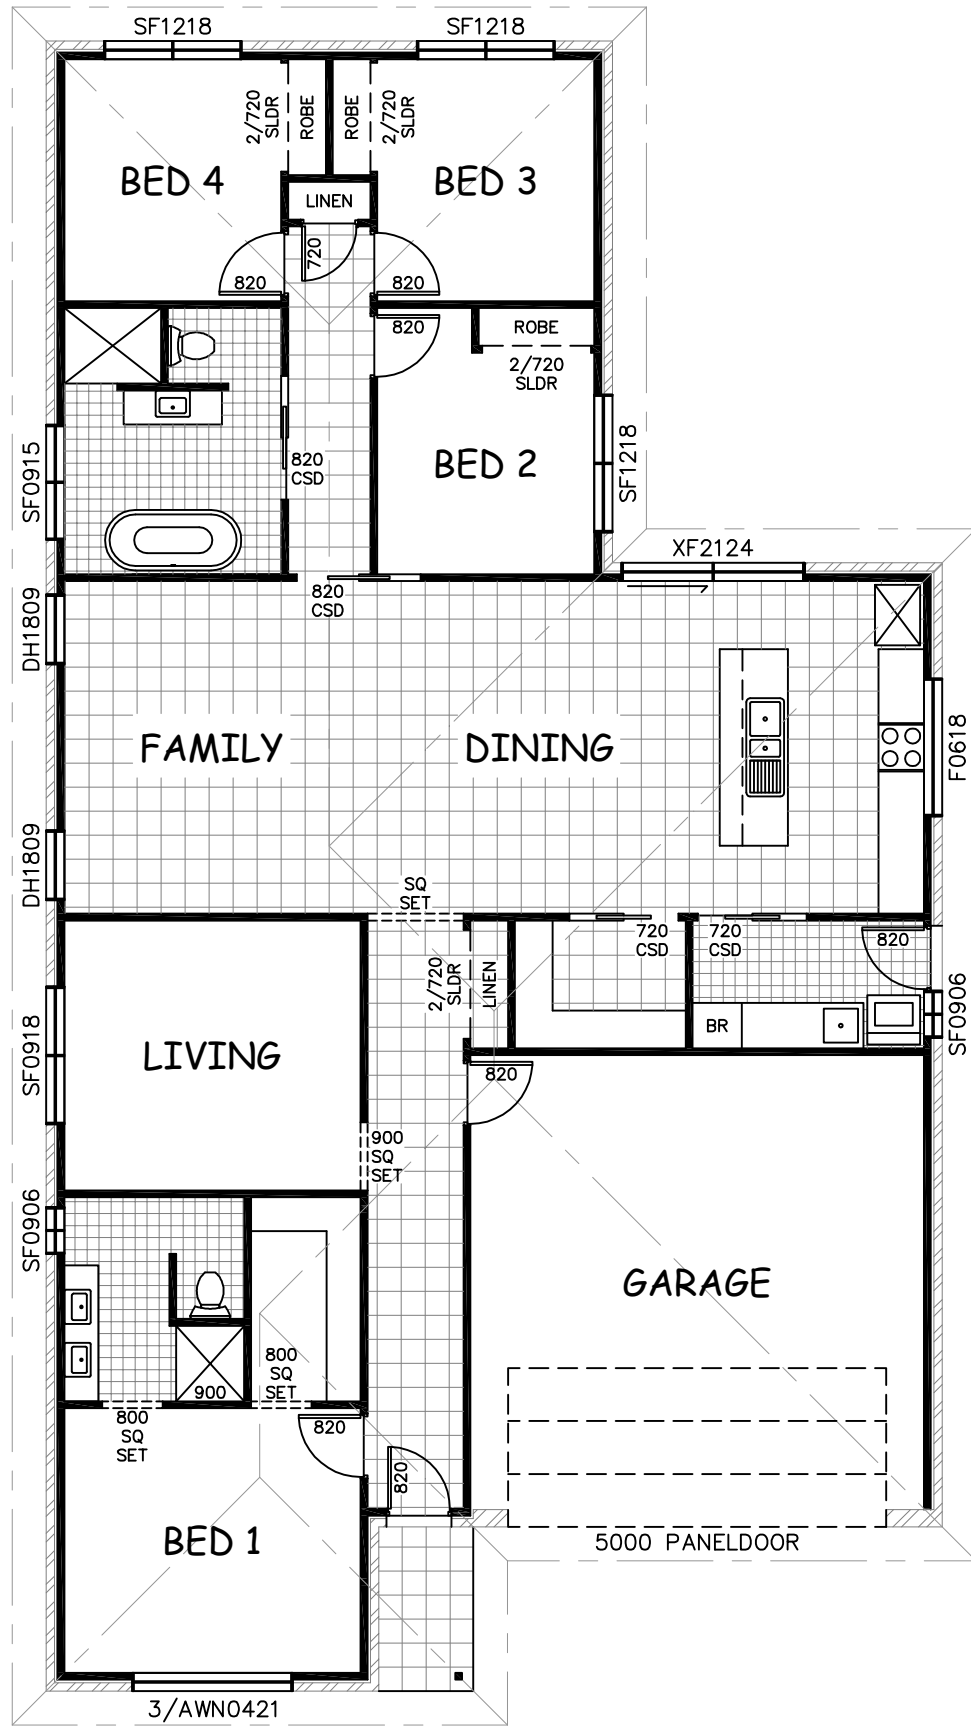


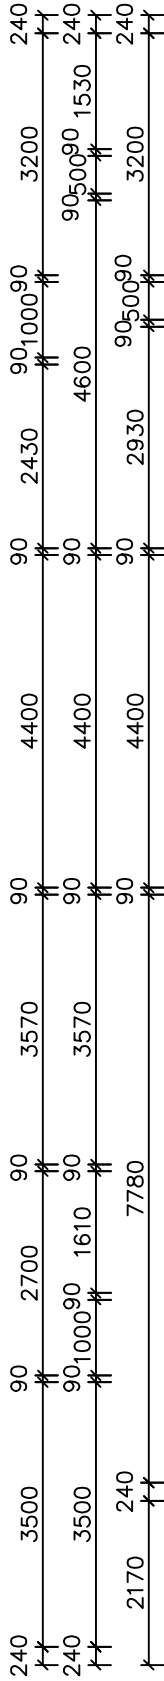

LIVING	173.88
GARAGE	38.94
PATIO	2.71
<b>TOTAL</b>	<b>215.03 sq.m.</b> (23.15 sq.)

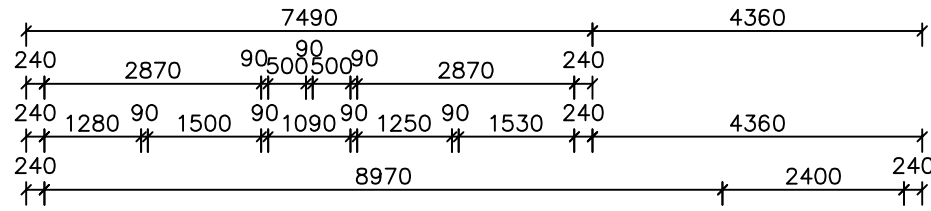

\* ALL DIMENSIONS ARE TO BE CONFIRMED BY THE BUILDER PRIOR TO CONSTRUCTION. DO NOT SCALE FROM DRAWINGS. BUILDING SET OUT & SITE BOUNDARY DETAILS TO BE CONFIRMED BY A REGISTERED SURVEYOR. ALL WORK TO BE CARRIED OUT TO RELEVANT STANDARDS AND BUILDING CODES.

# MEADOWBANK 23




DATE: 30.04.18	SCALE: 1:100 (A3)	DRAWN: AW
SHEET 1 OF 2	DRAWING No: 18048	ISSUE: A

DRAWING:  
FLOOR PLAN  
STANDARD PLAN  
MITCH BOWER

## Avalon Drafting

PO Box 695, Dubbo NSW 2830  
Ph: 02 6882 2592 Mob: 0408 296 502

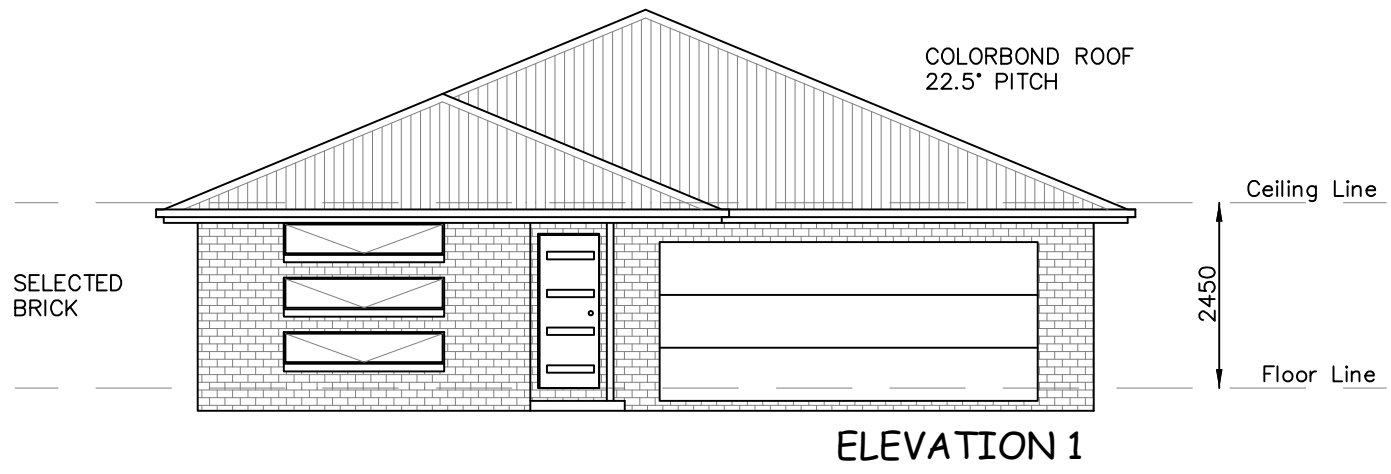

\* ALL DIMENSIONS ARE TO BE CONFIRMED BY THE BUILDER PRIOR TO CONSTRUCTION. DO NOT SCALE FROM DRAWINGS. BUILDING SET OUT & SITE BOUNDARY DETAILS TO BE CONFIRMED BY A REGISTERED SURVEYOR. ALL WORK TO BE CARRIED OUT TO RELEVANT STANDARDS AND BUILDING CODES.

## MEADOWBANK 23



DATE: 30.04.18	SCALE: 1:100 (A3)	DRAWN: AW
SHEET 2 OF 2	DRAWING No: 18048	ISSUE: A

DRAWING:  
FLOOR PLAN  
STANDARD PLAN  
MITCH BOWER

**Avalon Drafting**

PO Box 695, Dubbo NSW 2830  
Ph: 02 6882 2592 Mob: 0408 296 502