

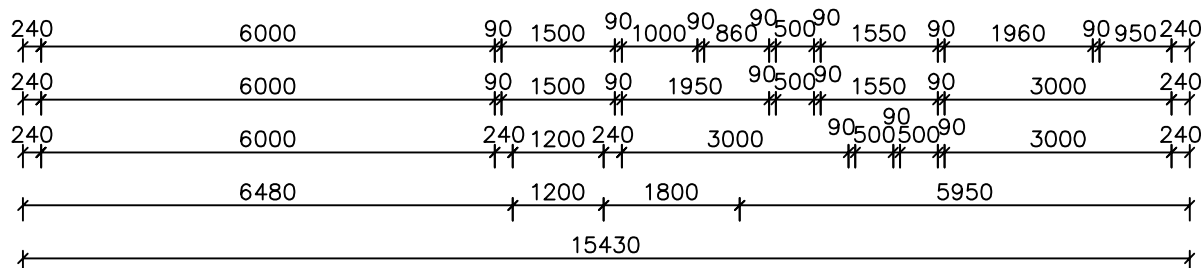
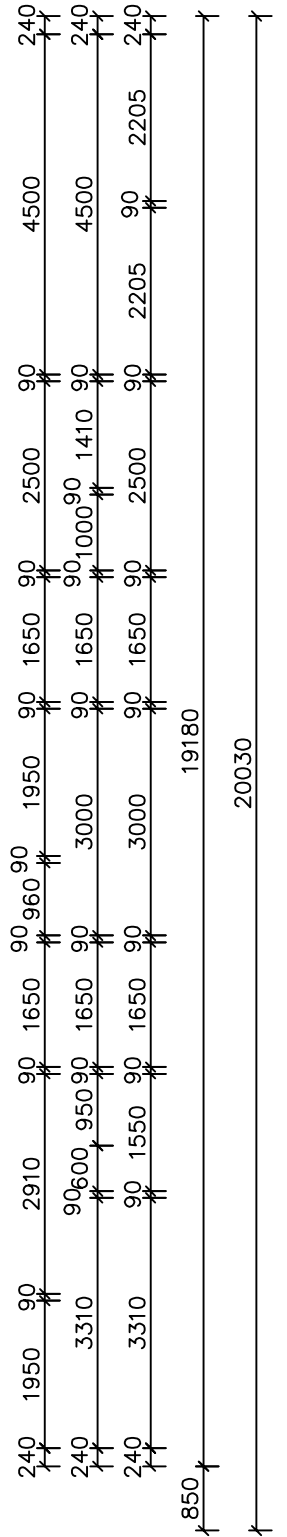
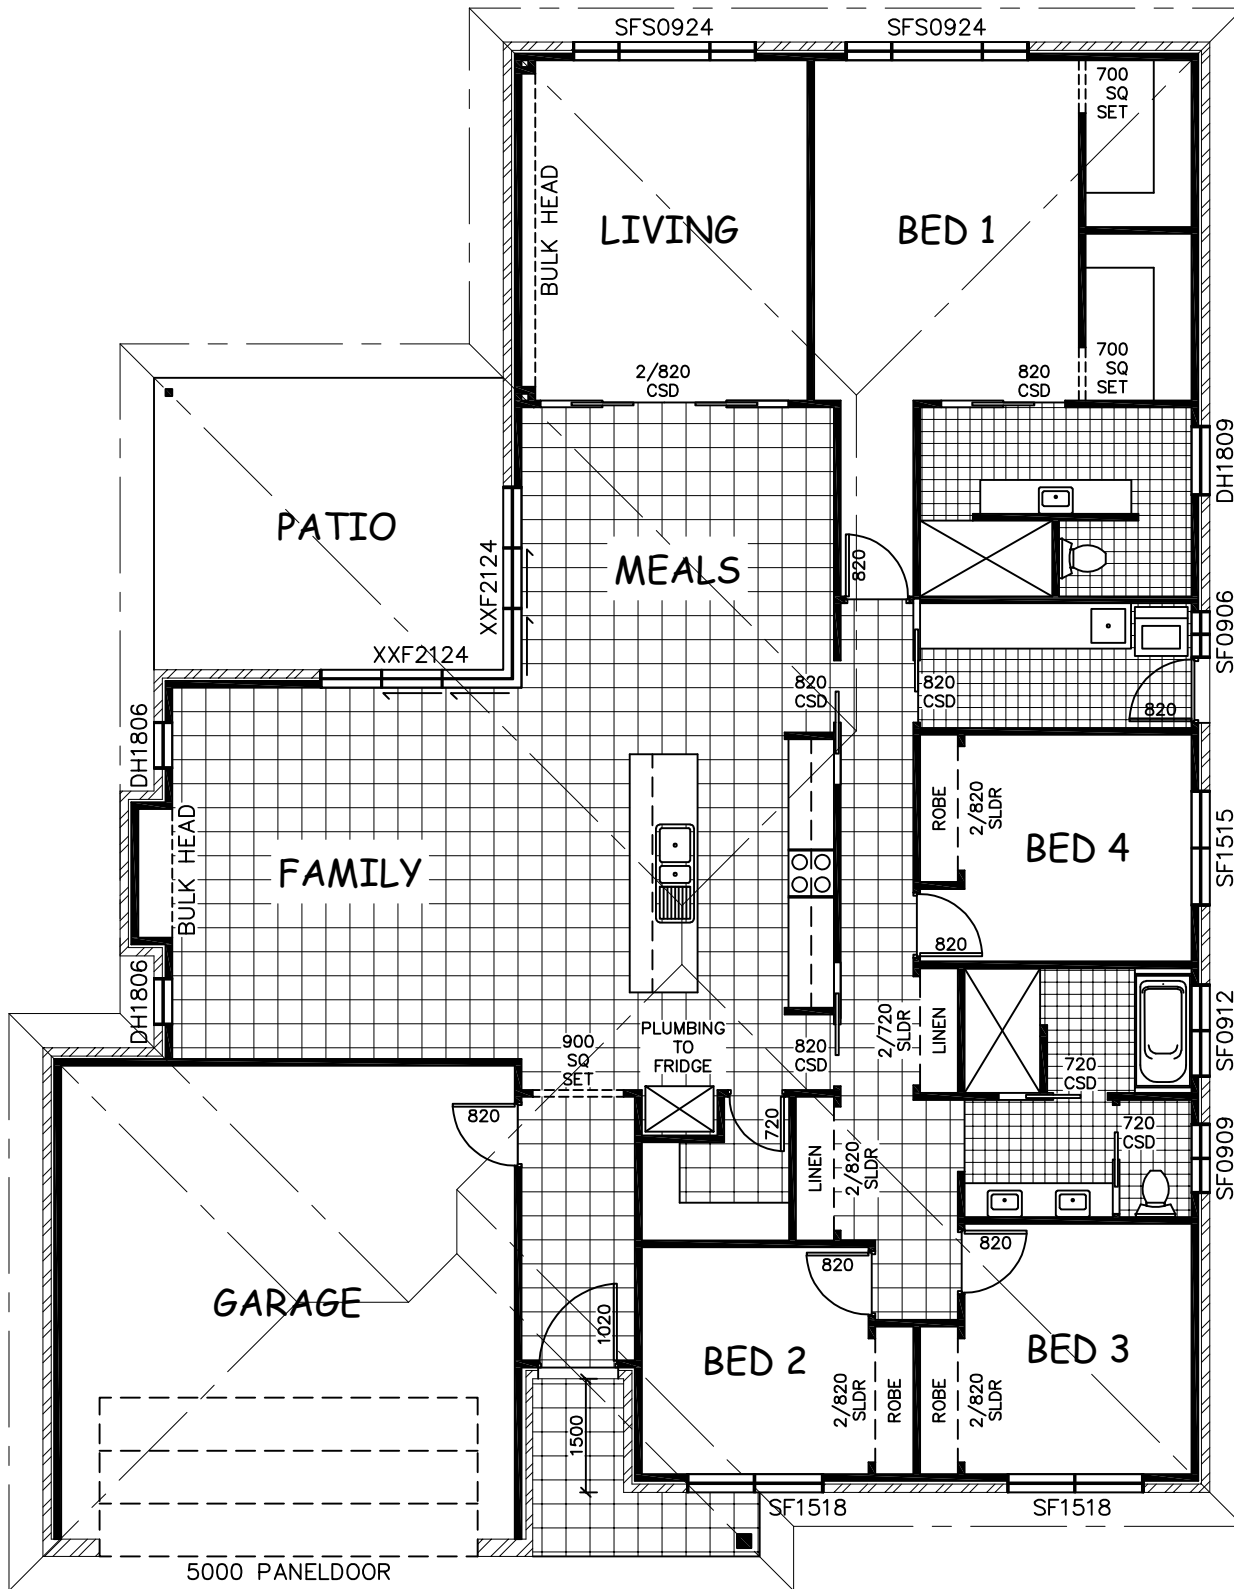


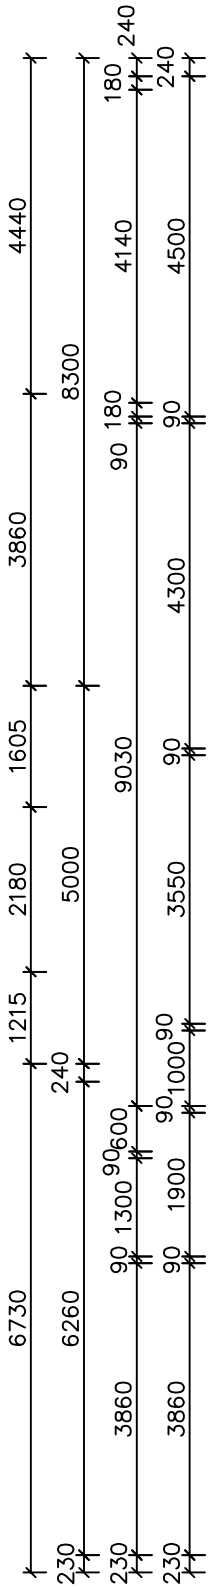

LIVING	201.33
GARAGE	41.41
PATIO	4.35
REAR PATIO	17.83
<b>TOTAL</b>	<b>264.92 sq.m.</b> (28.52 sq.)

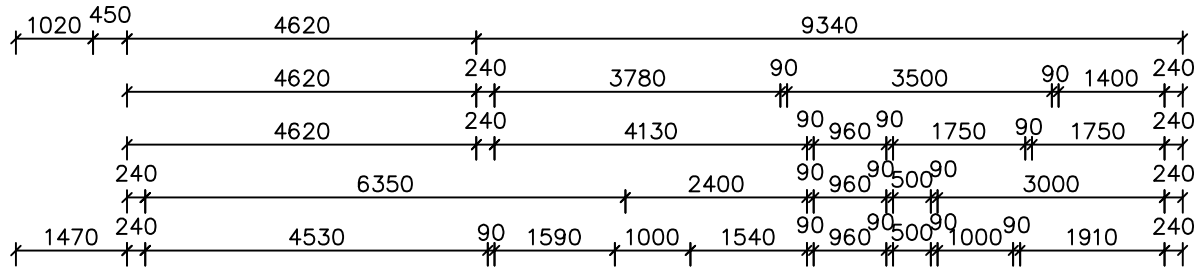

\* ALL DIMENSIONS ARE TO BE CONFIRMED BY THE BUILDER PRIOR TO CONSTRUCTION. DO NOT SCALE FROM DRAWINGS. BUILDING SET OUT & SITE BOUNDARY DETAILS TO BE CONFIRMED BY A REGISTERED SURVEYOR. ALL WORK TO BE CARRIED OUT TO RELEVANT STANDARDS AND BUILDING CODES.

# SHOALHAVEN 28



DATE:  
04.06.20

SCALE:  
1:100 (A3)

DRAWN:  
NT

DRAWING:  
FLOOR PLAN  
SHOALHAVEN 28

SHEET:  
1 / 2

JOB No:  
20057

ISSUE:  
A





\* ALL DIMENSIONS ARE TO BE CONFIRMED BY THE BUILDER PRIOR TO CONSTRUCTION. DO NOT SCALE FROM DRAWINGS. BUILDING SET OUT & SITE BOUNDARY DETAILS TO BE CONFIRMED BY A REGISTERED SURVEYOR. ALL WORK TO BE CARRIED OUT TO RELEVANT STANDARDS AND BUILDING CODES.

## SHOALHAVEN 28



DATE:  
04.06.20

SCALE:  
1:100 (A3)

DRAWN:  
NT

DRAWING:  
ELEVATIONS

SHEET:  
2 / 2

JOB No:  
20057

ISSUE:  
A



**AVALON  
DRAFTING**

2/2 Blueridge Drive Dubbo NSW 2830  
Ph: (02) 6885 3594 / Mob: 0408 296 502