




**ELEVATION 1**

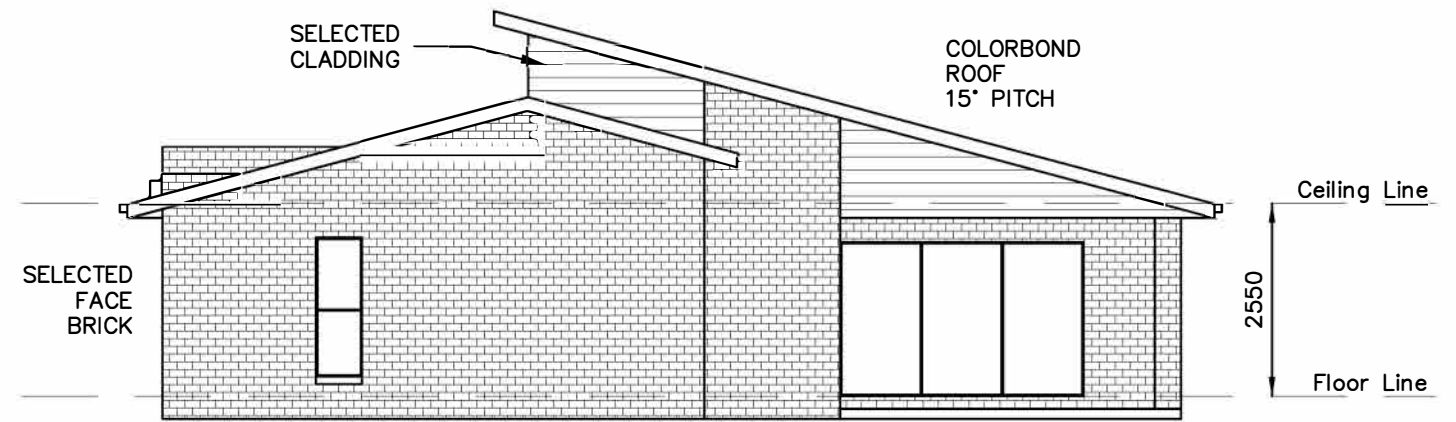

**ELEVATION 3**

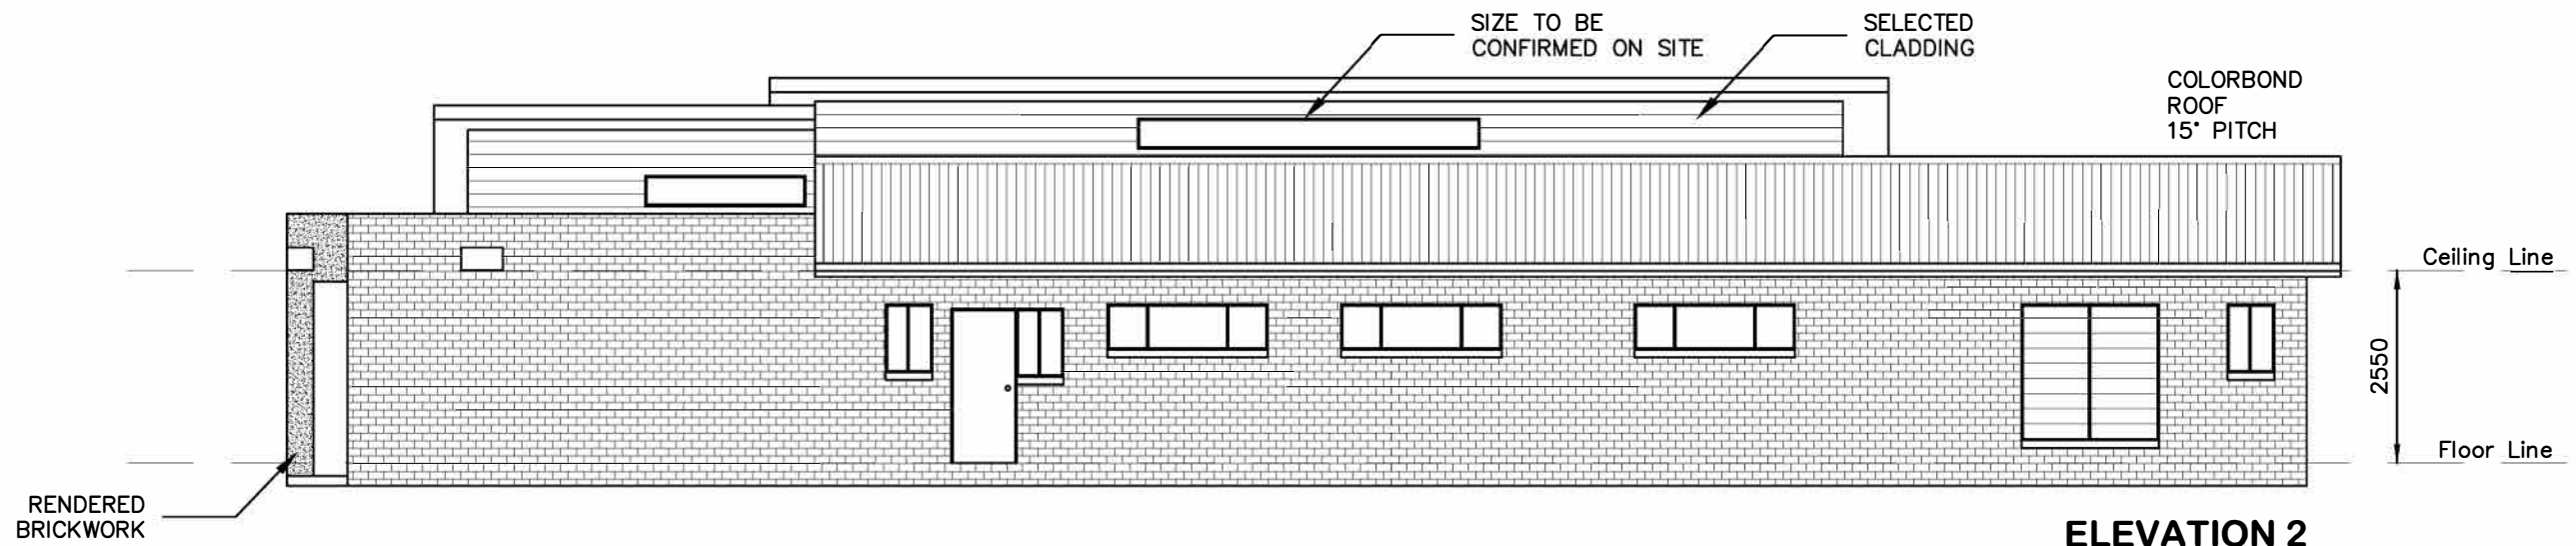

**ELEVATION 2**

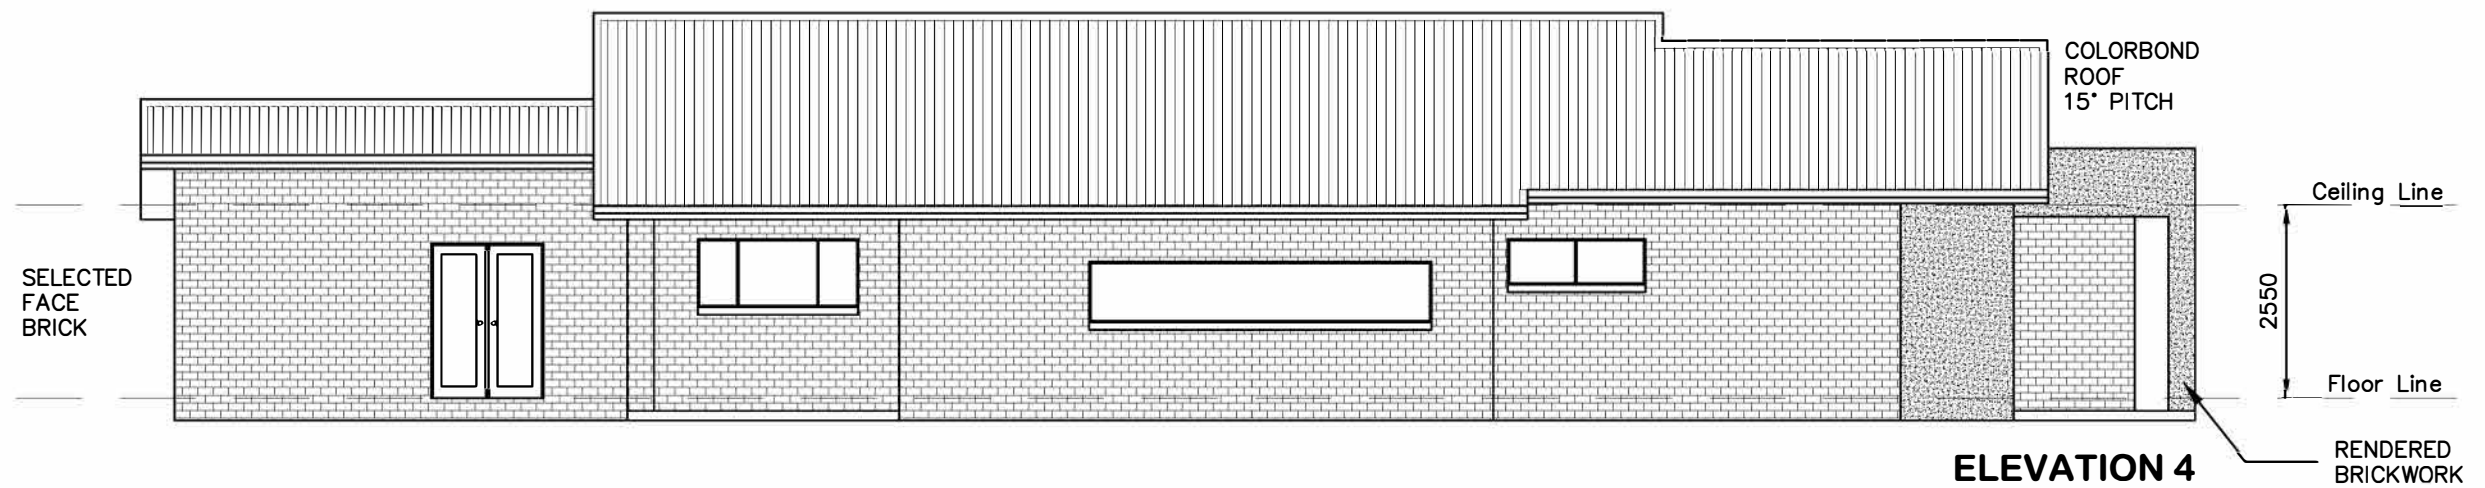

**ELEVATION 4**

\* ALL DIMENSIONS ARE TO BE CONFIRMED BY THE BUILDER PRIOR TO CONSTRUCTION. DO NOT SCALE FROM DRAWINGS. BUILDING SET OUT & SITE BOUNDARY DETAILS TO BE CONFIRMED BY A REGISTERED SURVEYOR. ALL WORK TO BE CARRIED OUT TO RELEVANT STANDARDS AND BUILDING CODES.



DATE:  
15.07.20

SCALE:  
1:100 (A3)

DRAWN:  
JTB

DRAWING:  
ELEVATIONS  
LOT 2807 AZURE AVE,  
DUBBO MBC DISPLAY HOME

SHEET:  
2 / 6

JOB No:  
19210

ISSUE:  
A

